


**BUDYNEK PIECIOLATKOWY  
- MODUŁ "C"**

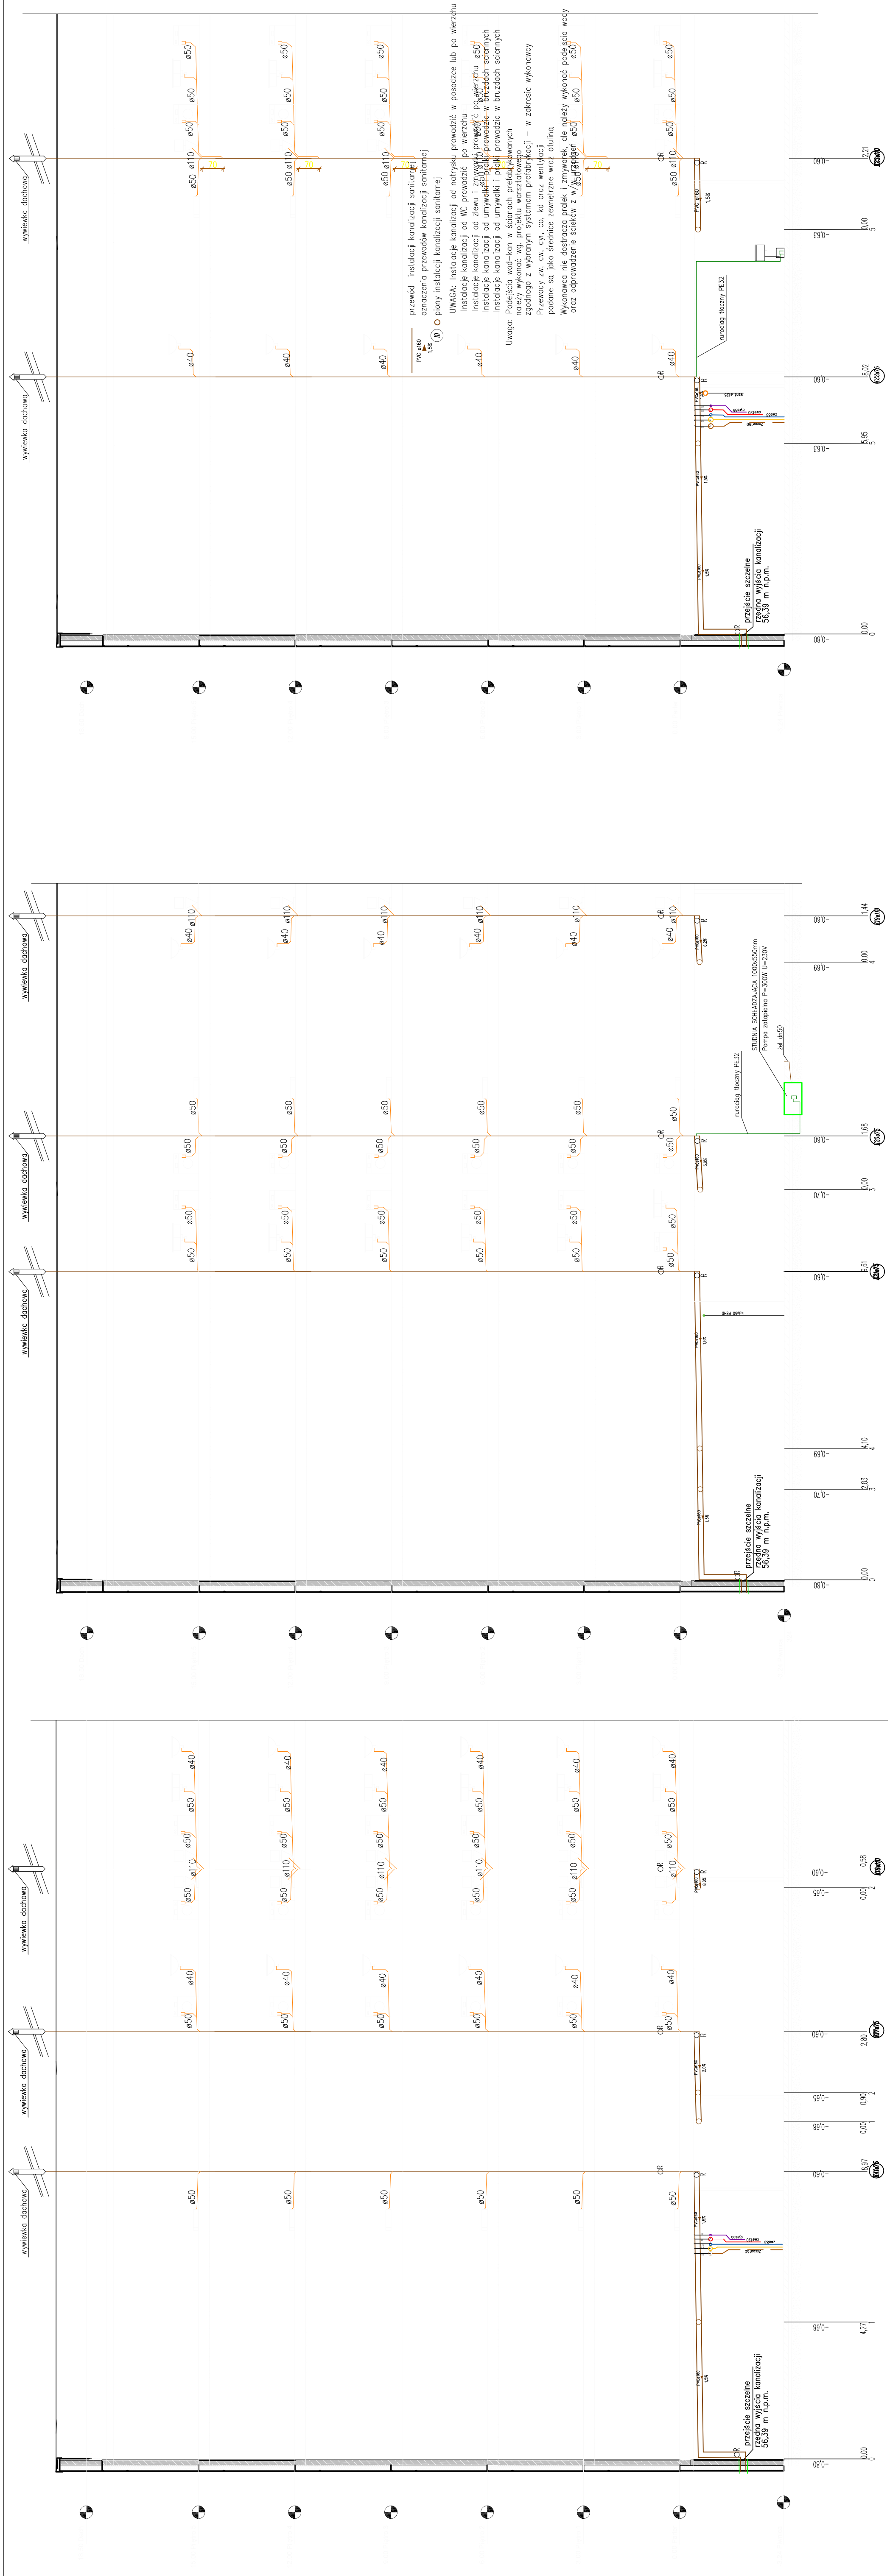



